




Detail(A)
Bottom Liner Detail

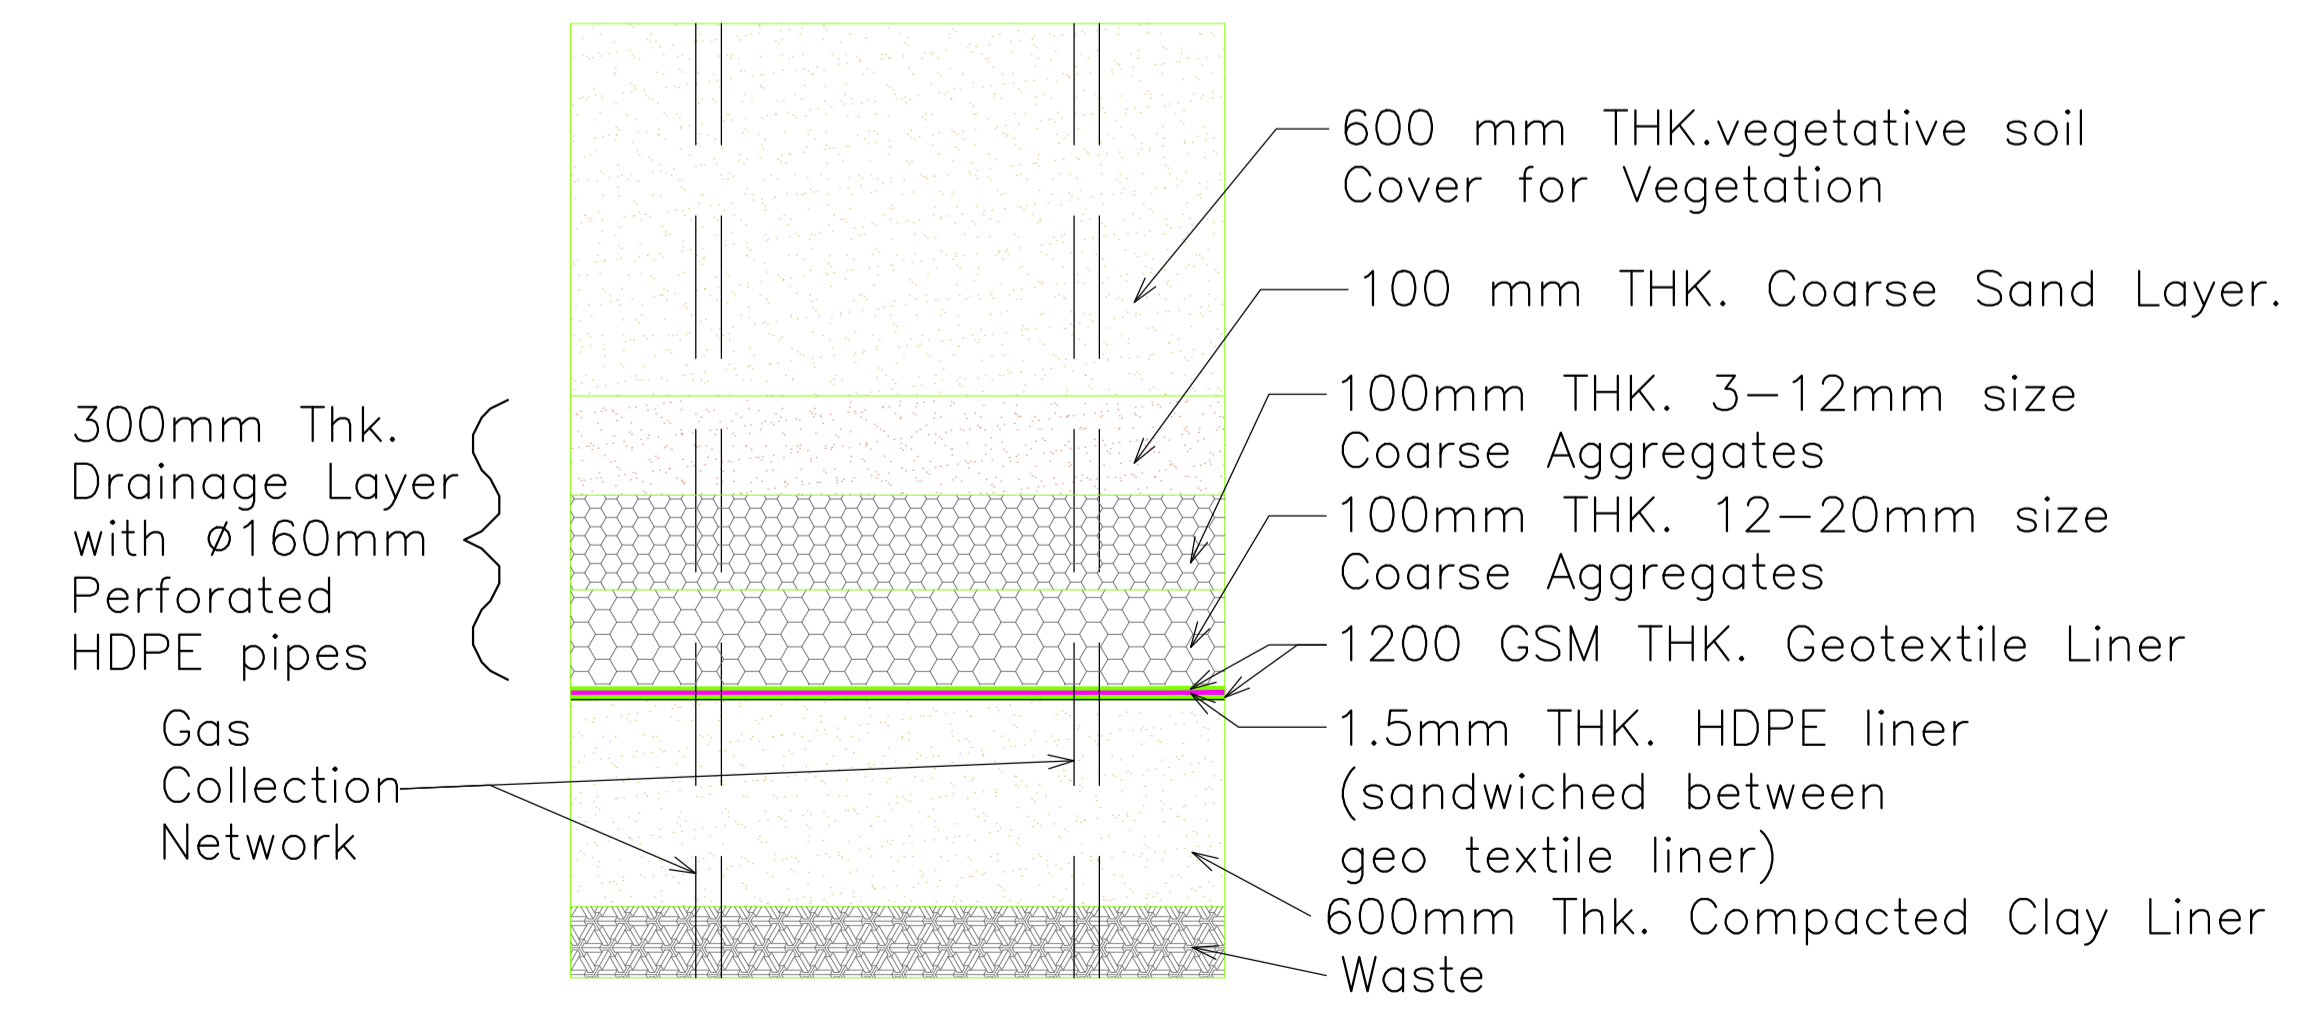

Detail(D)
Top cover liner detail

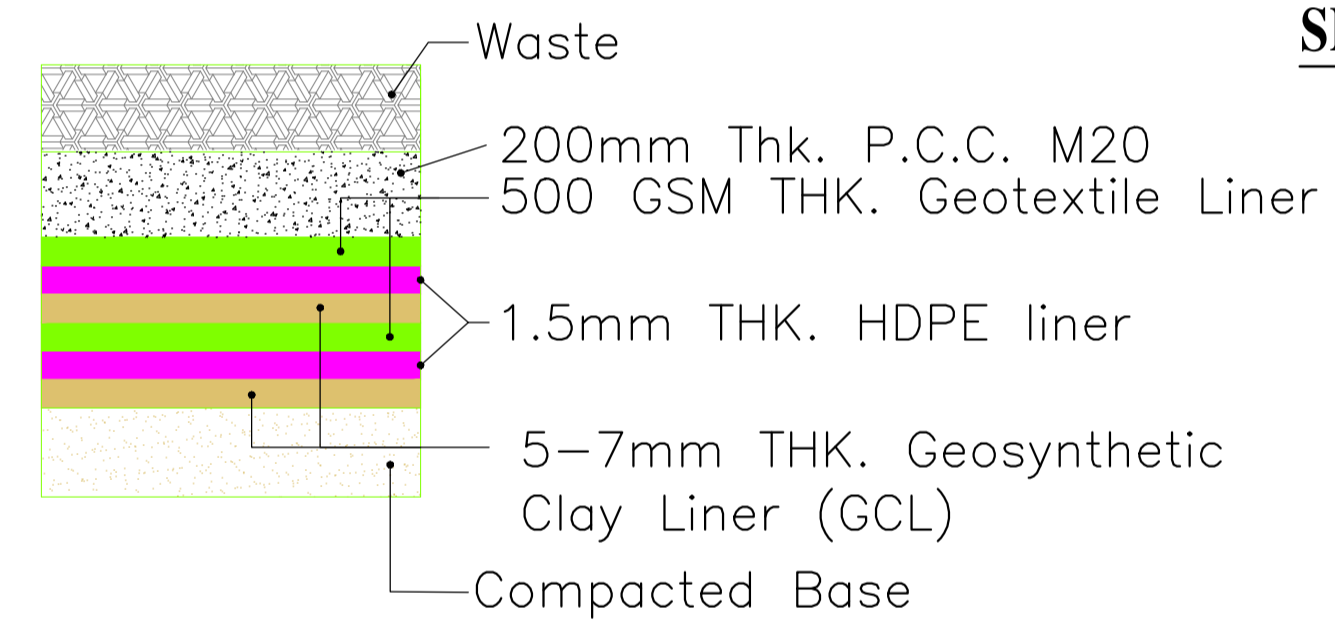

Detail(B)
Side Liner Detail up to EGL

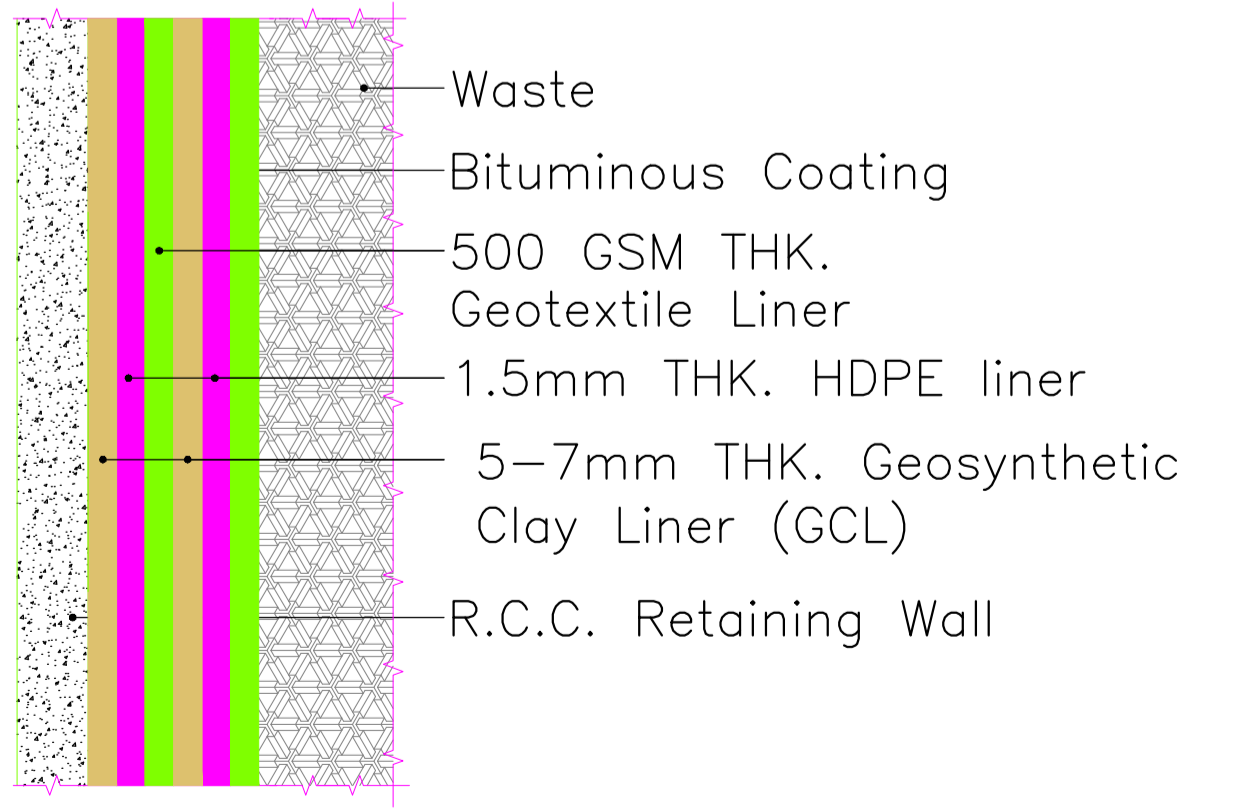

Detail(C)
Side Liner Detail above EGL

- NOTES**
1. ALL DIMENSIONS AND LEVELS ARE IN METERS.
 2. DRAWING IS IN SCALE OF 1:2.
 3. AMBIGUITIES IF NOTICED, SHALL BE IMMEDIATELY BROUGHT TO THE NOTICE OF THE ARCHITECT PRIOR TO COMMENCEMENT OF THE WORK.

REFERENCES

| REV. | DATE | REVISION |
|------|----------|----------------|
| 7 | 11.06.22 | TENDER DRAWING |
| 7 | 30.05.22 | TENDER DRAWING |
| 6 | 07.05.22 | TENDER DRAWING |
| 5 | 08.04.22 | TENDER DRAWING |
| 4 | 08.10.21 | TENDER DRAWING |
| 3 | 05.10.21 | TENDER DRAWING |
| 2 | 29.09.21 | TENDER DRAWING |
| 1 | 27.09.21 | TENDER DRAWING |
| 0 | 21.09.21 | TENDER DRAWING |

SCALE: NTS
DATE : 21.09.2021

PROJECT CONSULTANT -
**ENVIRONMENT ENGINEERING LABORATORY,
THE GUJARAT INSTITUTE OF CIVIL ENGINEERS
AND ARCHITECTS, NIRMAN BHAVAN, OPP :
BHAIKAKA HALL, LAWGARDEN, ELLIS BRIDGE,
AHMEDABAD 380006**

CLIENT :
**VARNI ENVIRO CARE PVT. LTD.
SURVEY NO. 283, VILLAGE: SURAI, TALUKA
CHOTILA, DIST. - SURENDRANAGAR**

DRAWING TITLE:
**CROSS SECTION DETAILS OF SECURED
LANDFILL PHASE AND INCINERATION FACILITY
FOR TREATMENT AND DISPOSAL OF
HAZARDOUS SOLID WASTE**

| | |
|--------------------------------|----------|
| DRAWING No. | REV. |
| VECPL/CROSS SECTION-002 | 8 |